


## RETRACEMENT SURVEY

4-17

STATE OF OHIO, COUNTY OF HENRY, TOWNSHIP OF LIBERTY,  
 A PORTION OF THE NW 1/4 OF THE NW 1/4 OF SECTION 31,  
 TOWNSHIP 6 NORTH, RANGE 7 EAST, FIRST PRINCIPAL MERIDIAN

## NOTES:

- 1) THIS SURVEY WAS PERFORMED WITHOUT THE BENEFIT OF A TITLE EXAMINATION AND DOES NOT REPRESENT A TITLE REPORT OR A GUARANTEE OF TITLE. THERE MAY BE APPARENT, RECORDED, OR UNRECORDED EASEMENTS NOT SHOWN ON THIS DRAWING.
- 2) THIS SURVEY USED THE LATEST RECORDED DEEDS AT THE DATE OF THIS SURVEY.
- 3) DISTANCES SHOWN HEREON, ARE GROUND DISTANCES. TO APPROXIMATE OHIO CO-ORDINATE 1983, NORTH ZONE (3401) GRID DISTANCES MULTIPLY THE DISTANCES BY THE COMBINATION FACTOR OF 0.9999333572.
- 4) IRON PINS CALLED FOR AS SET ARE NUMBER 5 REBAR, WITH A NOMINAL DIAMETER OF  $\frac{5}{8}$  OF AN INCH, A CROSS-SECTIONAL AREA OF 0.31 SQUARE INCHES, THIRTY (30) INCHES IN LENGTH, AND CAPPED WITH A PLASTIC YELLOW MARKER INSCRIBED WITH "NIESE/JHN-PS8727."
- 5) FOUND MONUMENTATION IN GOOD CONDITION UNLESS OTHERWISE NOTED.
- 6) OCCUPATION WITHIN REASON UNLESS OTHERWISE NOTED

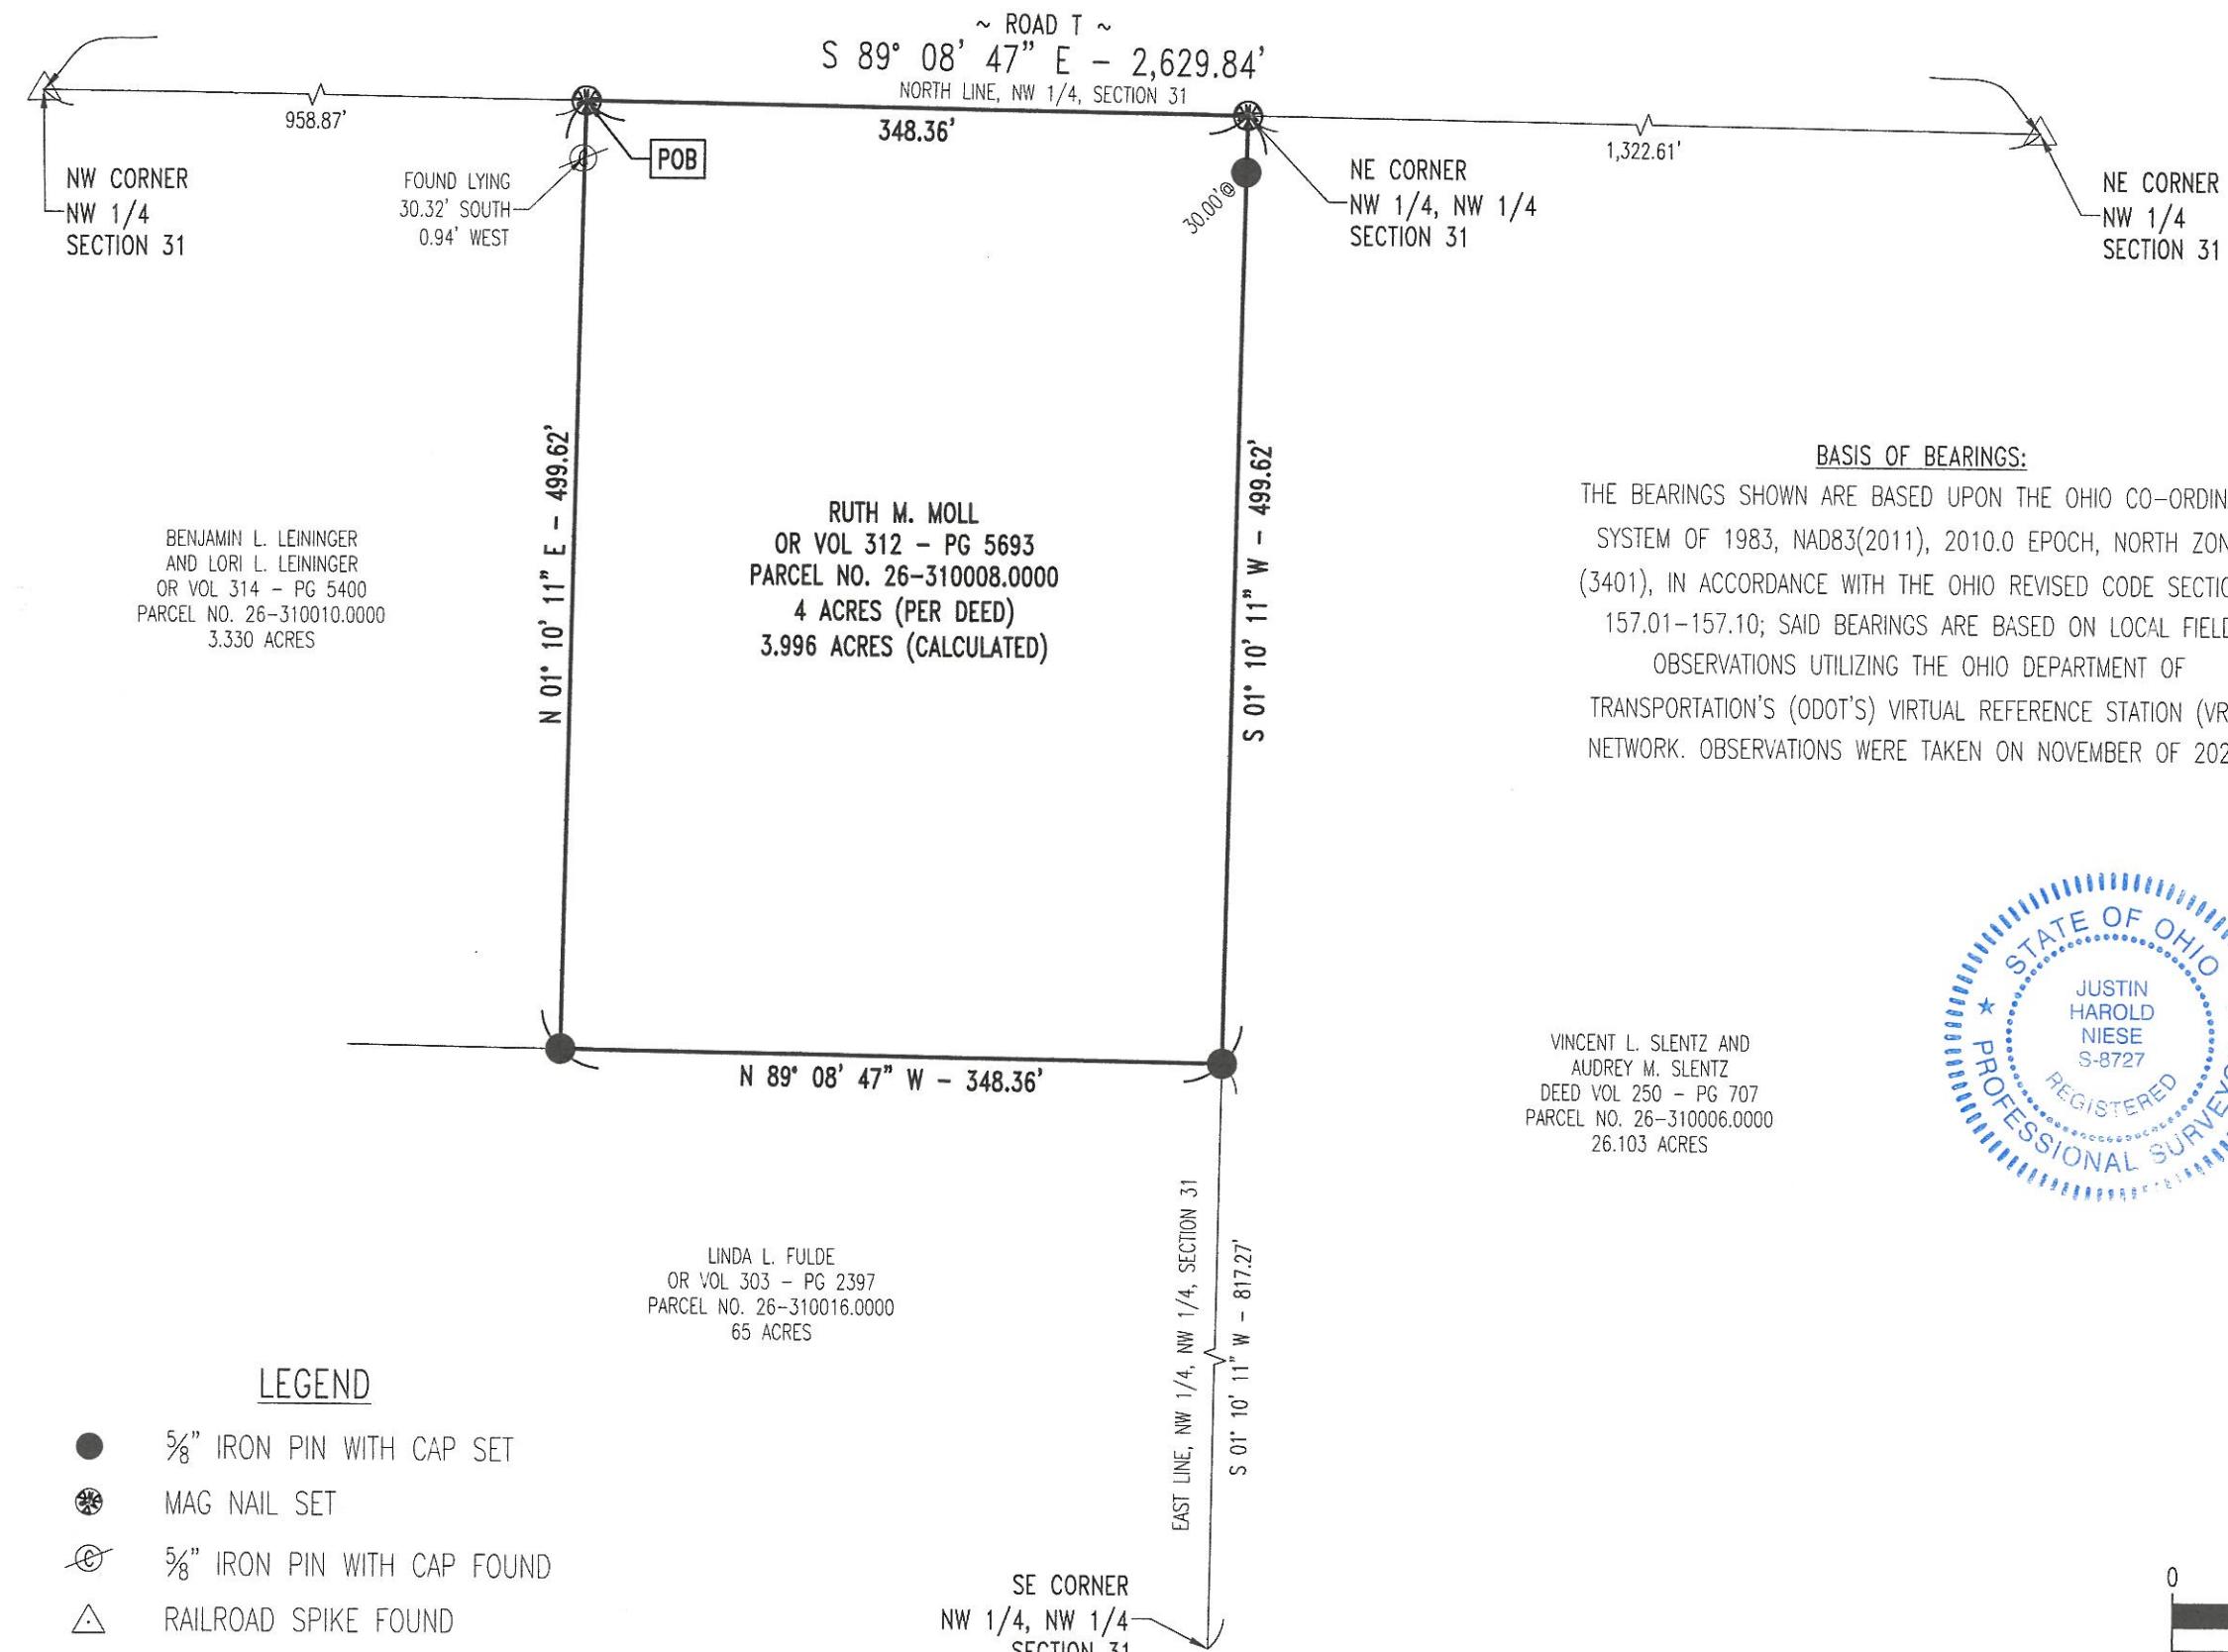

I HEREBY DECLARE THAT THE FOREGOING PLAT  
 WAS PREPARED FROM AN ACTUAL SURVEY OF THE  
 PREMISES, THAT TO THE BEST OF MY KNOWLEDGE, INFORMATION,  
 AND BELIEF, CORRECTLY SHOWS THE LOCATION OF THE BOUNDARIES.

*Justin H. Niese* 12.02.2025

JUSTIN H. NIESE, P.E., P.S.  
 OHIO REGISTERED SURVEYOR NO. 8727

	<b>NIESE SURVEYING &amp; ENGINEERING, LLC</b>
RETRACEMENT SURVEY FOR:	
REX MOLL	
JUSTIN H. NIESE, P.E., P.S. 211 E. MAIN CROSS STREET P.O. BOX 112 MILLER CITY, OHIO 45864 567-825-1523	JOB NUMBER: 2025-184
PAGE 1/1	