


PLAT OF SURVEY

41-8

STATE OF OHIO, COUNTY OF HENRY, TOWNSHIP OF MARION,
A PORTION OF THE NW 1/4 OF SECTION 7 AND
A PORTION OF THE SW 1/4 OF SECTION 7,
TOWNSHIP 3 NORTH, RANGE 7 EAST, FIRST PRINCIPAL MERIDIAN

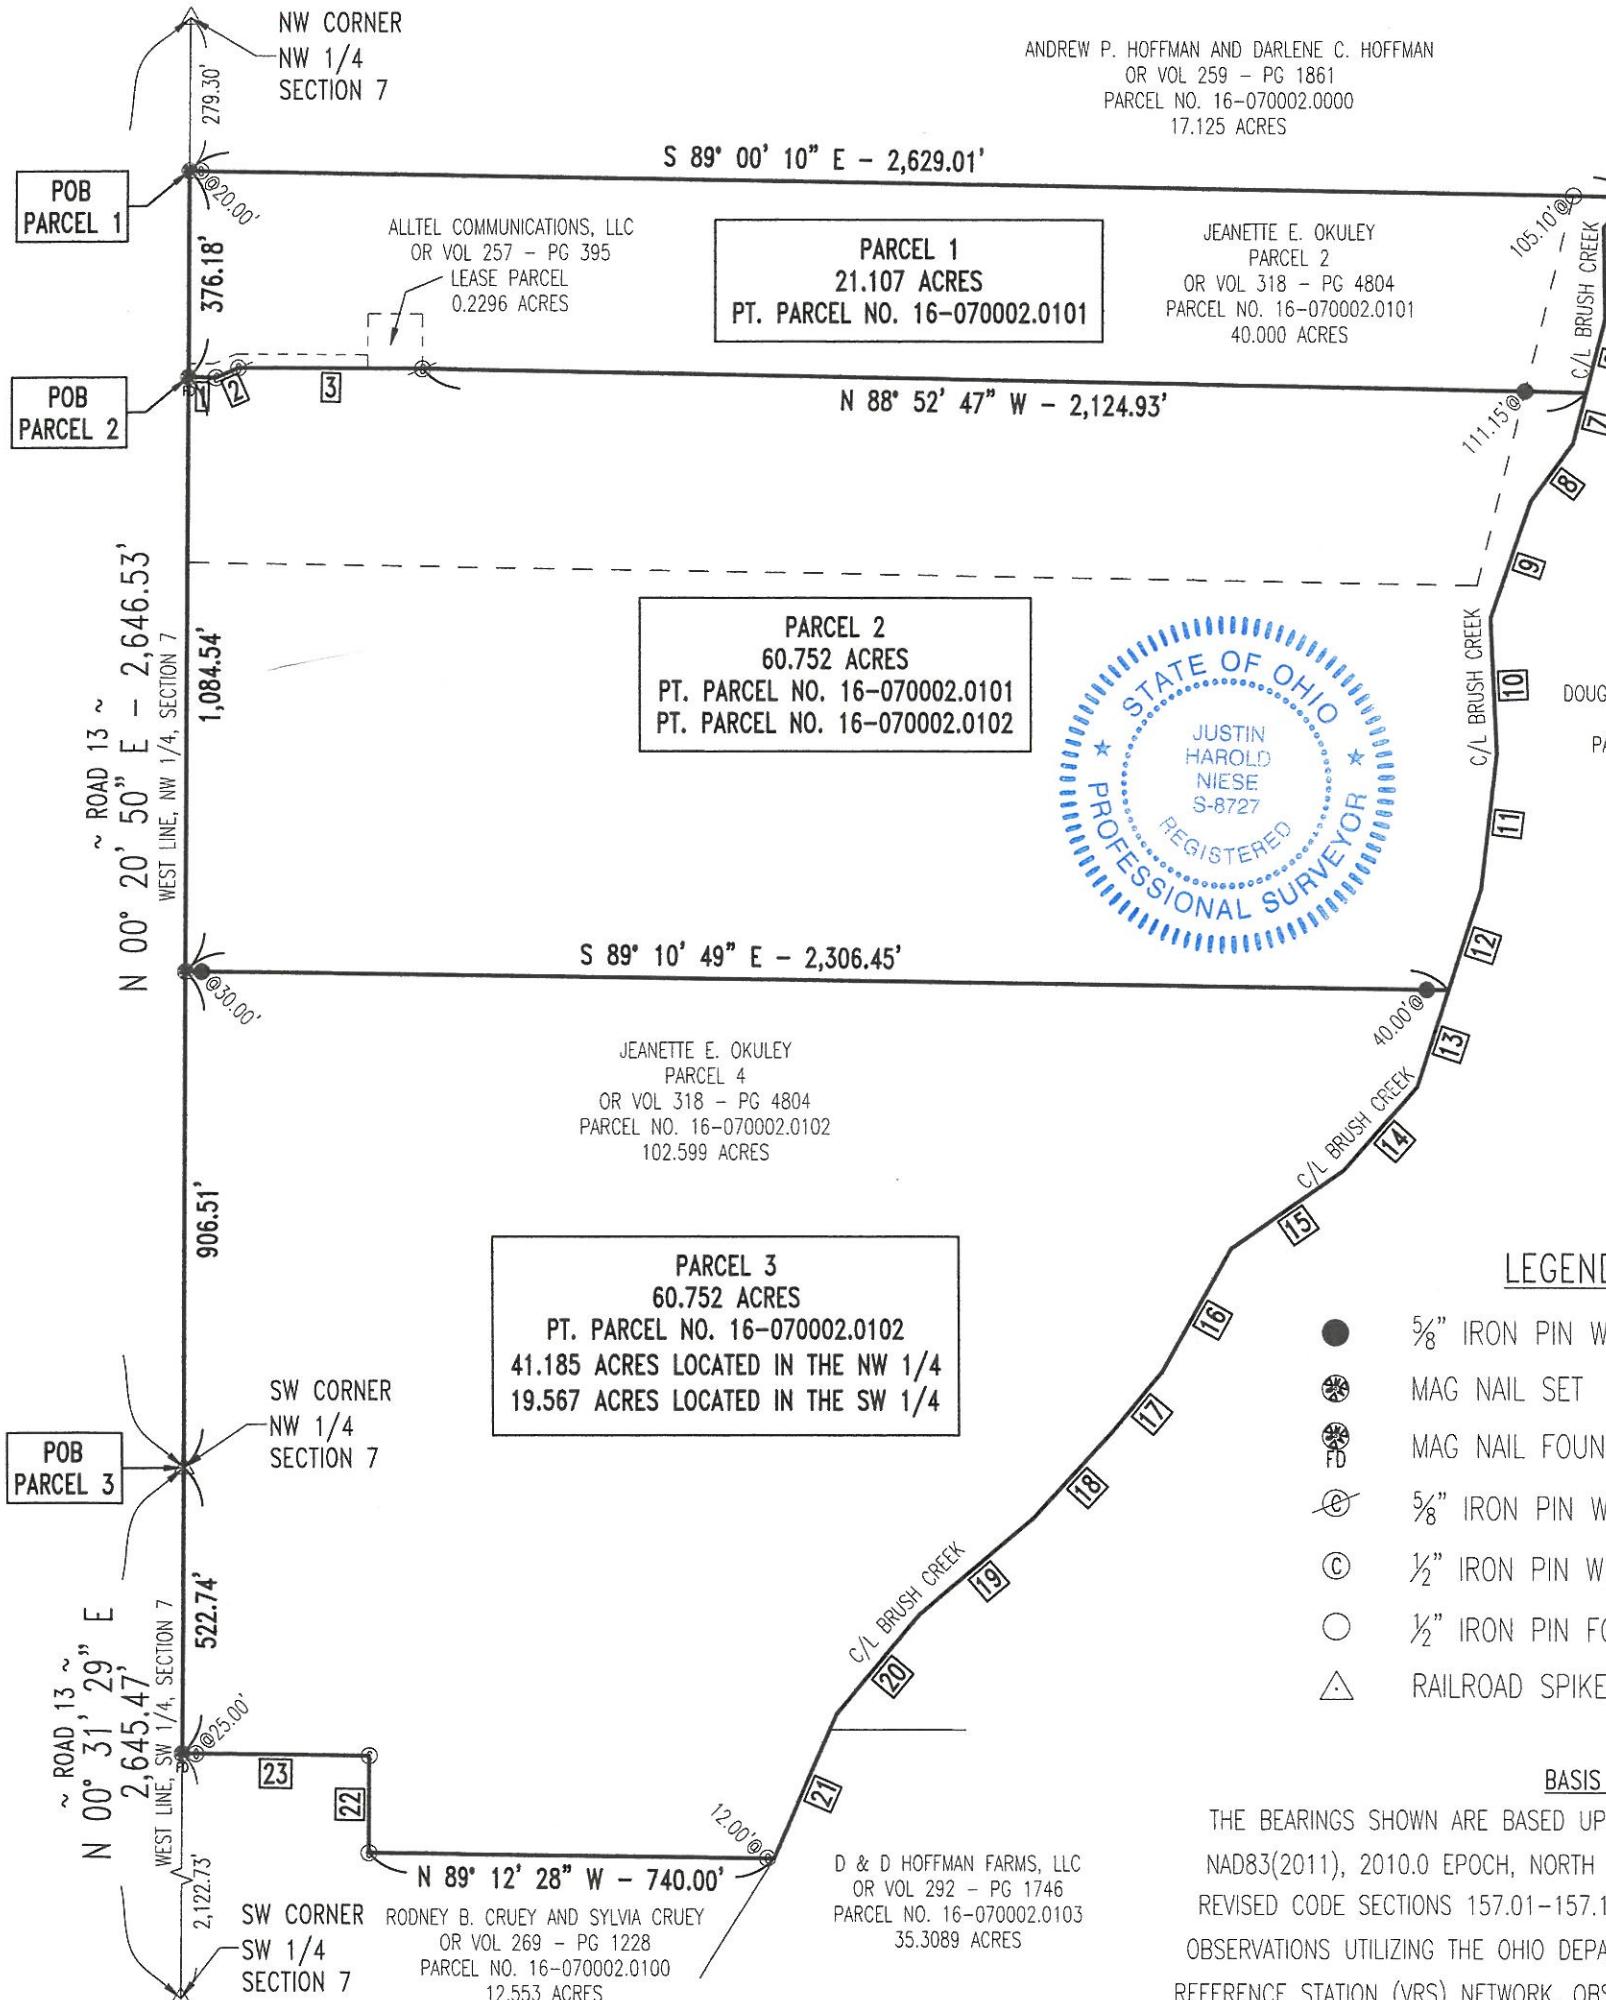

| LINE TABLE | | |
|------------|-----------------|---------|
| LINE # | DIRECTION | LENGTH |
| 1 | N 89° 39' 10" W | 50.26' |
| 2 | S 66° 35' 51" W | 44.00' |
| 3 | N 89° 39' 10" W | 334.47' |
| 4 | S 42° 06' 40" W | 74.42' |
| 5 | S 01° 06' 40" E | 166.40' |
| 6 | S 14° 20' 50" W | 139.60' |
| 7 | S 14° 20' 50" W | 96.00' |
| 8 | S 36° 01' 50" W | 130.40' |
| 9 | S 18° 49' 20" W | 225.60' |
| 10 | S 02° 42' 10" E | 248.20' |
| 11 | S 06° 36' 50" W | 248.30' |
| 12 | S 17° 57' 20" W | 193.99' |
| 13 | S 17° 57' 20" W | 186.81' |
| 14 | S 41° 33' 20" W | 203.00' |
| 15 | S 55° 07' 20" W | 250.80' |
| 16 | S 29° 25' 20" W | 260.20' |
| 17 | S 39° 45' 20" W | 141.40' |
| 18 | S 42° 24' 50" W | 213.80' |
| 19 | S 49° 43' 50" W | 273.50' |
| 20 | S 40° 05' 50" W | 238.20' |
| 21 | S 23° 40' 04" W | 288.16' |
| 22 | N 00° 31' 29" E | 178.00' |
| 23 | N 89° 12' 28" W | 340.00' |

NOTES:

- 1) THIS SURVEY WAS PERFORMED WITHOUT THE BENEFIT OF A TITLE EXAMINATION AND DOES NOT REPRESENT A TITLE REPORT OR A GUARANTEE OF TITLE. THERE MAY BE APPARENT, RECORDED, OR UNRECORDED EASEMENTS NOT SHOWN ON THIS DRAWING.
- 2) THIS SURVEY USED THE LATEST RECORDED DEEDS AT THE DATE OF THIS SURVEY.
- 3) DISTANCES SHOWN HEREON, ARE GROUND DISTANCES. TO APPROXIMATE OHIO CO-ORDINATE 1983, NORTH ZONE (3401) GRID DISTANCES MULTIPLY THE DISTANCES BY THE COMBINATION FACTOR OF 0.9999146054.
- 4) IRON PINS CALLED FOR AS SET ARE NUMBER 5 REBAR, WITH A NOMINAL DIAMETER OF $\frac{5}{8}$ OF AN INCH, A CROSS-SECTIONAL AREA OF 0.31 SQUARE INCHES, THIRTY (30) INCHES IN LENGTH, AND CAPPED WITH A PLASTIC YELLOW MARKER INSCRIBED WITH "NIESE/JHN-PS8727."
- 5) FOUND MONUMENTATION IN GOOD CONDITION UNLESS OTHERWISE NOTED.
- 6) OCCUPATION WITHIN REASON UNLESS OTHERWISE NOTED

I HEREBY DECLARE THAT THE FOREGOING PLAT
WAS PREPARED FROM AN ACTUAL SURVEY OF THE
PREMISES, THAT TO THE BEST OF MY KNOWLEDGE, INFORMATION,
AND BELIEF, CORRECTLY SHOWS THE LOCATION OF THE BOUNDARIES.

Justin H. Niese 12-06-2025


JUSTIN H. NIESE, P.E., P.S.

OHIO REGISTERED SURVEYOR NO. 8727



SURVEY PLAT FOR:

JEANETTE OKULEY

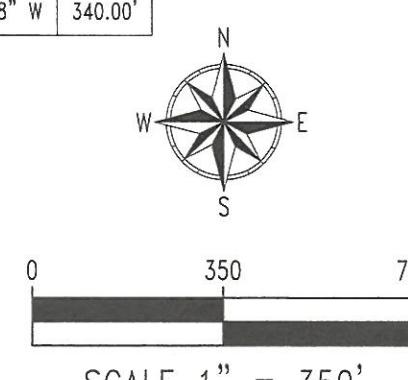

JUSTIN H. NIESE, P.E., P.S.
211 E. MAIN CROSS STREET
P.O. BOX 112
MILLER CITY, OHIO 45864
567-825-1523

JOB NUMBER:
2025-116

PAGE 1/1